




First Floor Plan
scale 1:100@A1

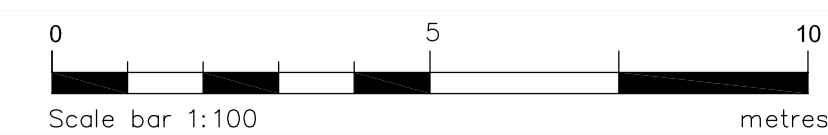

PLANNING

notes

B: Revised to suit planners comments, 18.06.13
A: revised to suit GPs comments, 26.06.13

revisions



5 Aldergate, Tamworth, Staffs. B79 7DJ
tel:01827 67123 fax:01827 67121 email:post@westhart.com

client SOLIHULL MBC
project CHELMUND'S CROSS MEDICAL CENTRE
title PROPOSED FIRST FLOOR PLAN
drg. no. revision

832-211 **B**

scale 100@A1 date JUN 13
drawn CJAC checked JEH

THIS DRAWING AND THE BUILDING WORKS DEPICTED ARE THE COPYRIGHT OF WEST HART PARTNERSHIP LTD AND MAY NOT BE REPRODUCED EXCEPT BY WRITTEN PERMISSION. THIS DRAWING MUST BE READ AND CHECKED AGAINST ANY SPECIALIST DRAWINGS AND INFORMATION PROVIDED. DO NOT SCALE FROM THIS DRAWING. USE FIGURED DIMENSIONS ONLY.

Proposed Medical Centre, Chelmund's Cross, Proposed Plans...