




**Ground Floor Plan**  
scale 1:100@A1

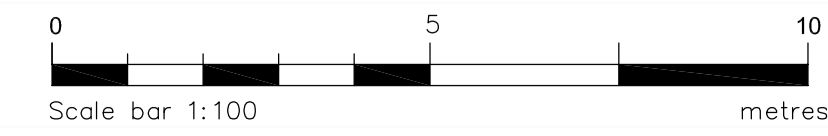

|   |  |
|---|--|
| PLANNING  |  |
| notes   |  |
| <p style="text-align: right; font-size: small;">B: Revised to suit planners comments, 18.06.13<br/>A: Revised to suit comments from GPs, 26.06.13</p>   |  |
| revisions   |  |
|   |  |
| <p style="text-align: center; font-size: x-small;">5 aldergate, tamworth, staffs. B79 7DJ<br/>tel:01827 67123 fax:01827 67121 email:post@westhart.com</p>   |  |
| <p>client SOLIHULL MBC</p> <p>project CHELMUND'S CROSS MEDICAL CENTRE</p> <p>title PROPOSED GROUND FLOOR PLAN</p> <p>drg. no. 832-210 <span style="float: right;">revision B</span></p>   |  |
| <p>scale 100@A1 <span style="float: right;">date JUN 13</span></p> <p>drawn CJAC <span style="float: right;">checked JEH</span></p>   |  |
| <p>THIS DRAWING AND THE BUILDING WORKS DEPICTED ARE THE COPYRIGHT OF WEST HART PARTNERSHIP LTD AND MAY NOT BE REPRODUCED EXCEPT BY WRITTEN PERMISSION. THIS DRAWING MUST BE READ AND CHECKED AGAINST ANY SPECIALIST DRAWINGS AND INFORMATION PROVIDED. DO NOT SCALE FROM THIS DRAWING. USE FIGURED DIMENSIONS ONLY.</p> |  |

Proposed Medical Centre, Chelmund's Cross, Proposed Plans...